


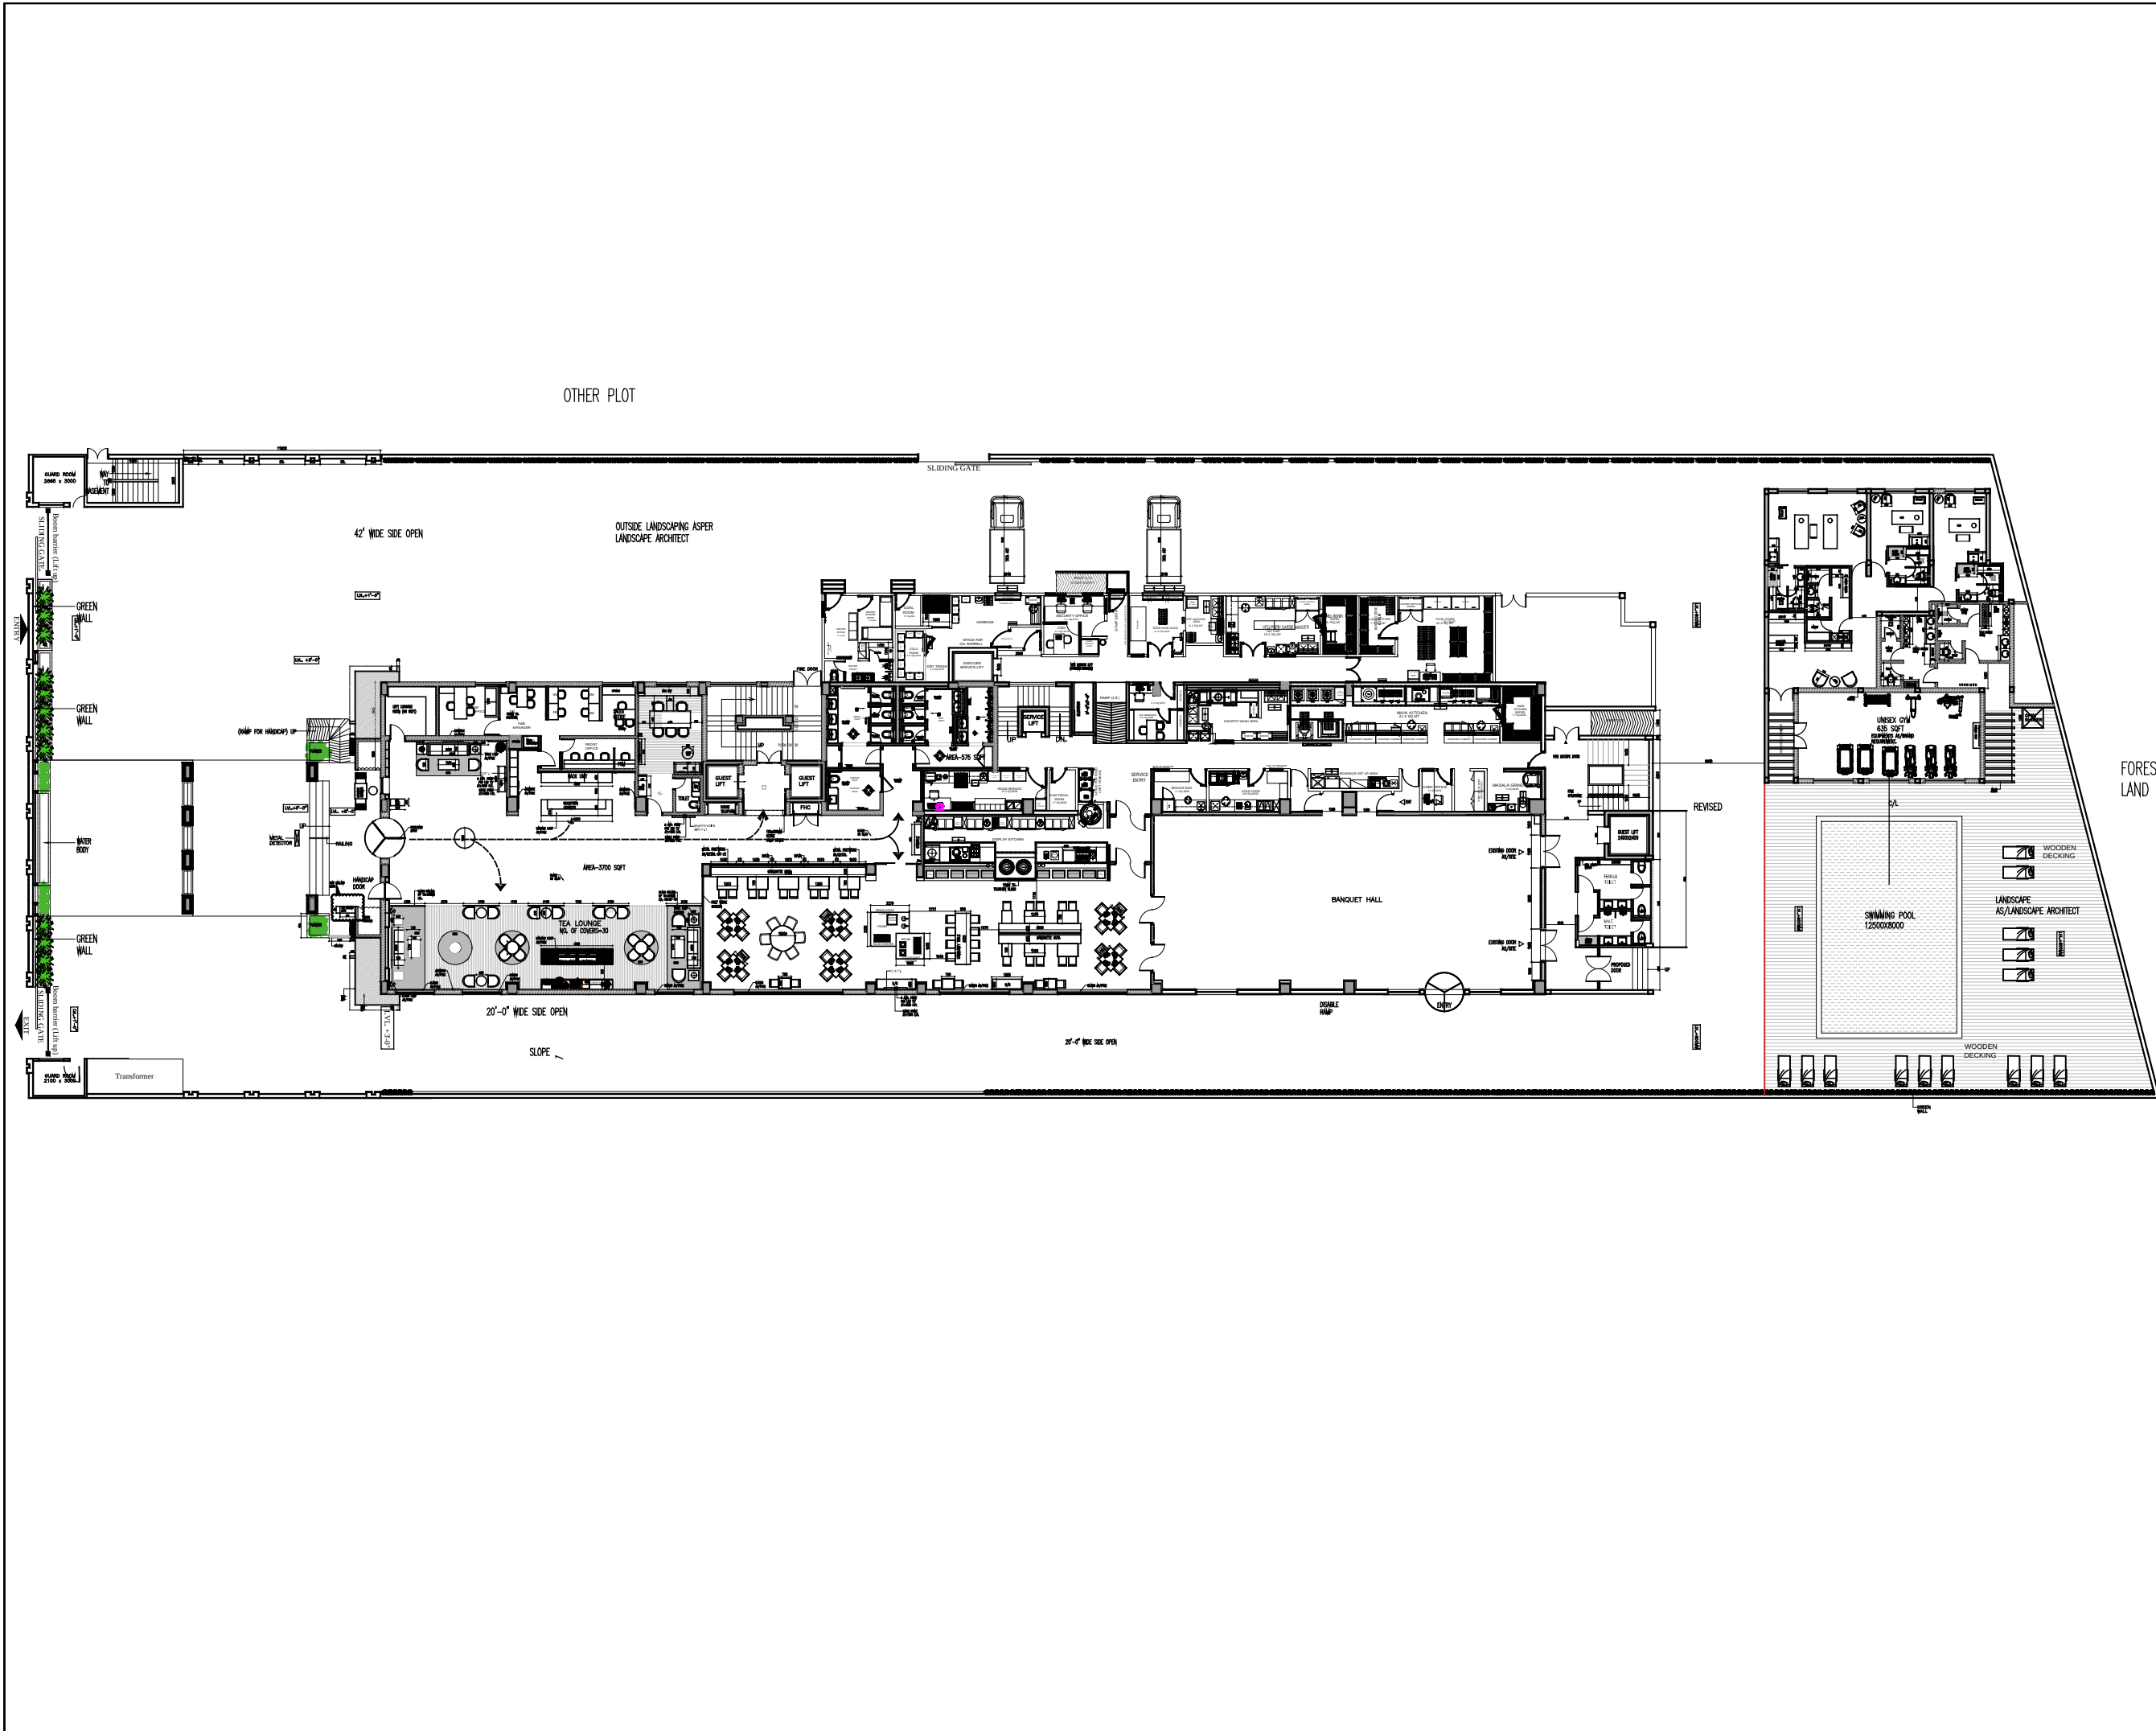

ADVANCE COPY FOR GFC DRAWING 08 APRIL 2021		
Rev	Date	Description
Important Note: All measurements must be checked on site by the contractor Discrepancies must be reported immediately to the Interior Designer before proceeding on the relevant work.		
ARCHITECT :		
DESIGN CONSULTANT : STUDIO LINE CRAFT 74-75/9 LOWER GROUND FLOOR, KHATRI APP. KISHAN GARH, VASANT KUNJ, NEW DELHI-70. Tel: +91-11-26507311, 12 Fax: +91-11-26507315 Email: studio@studiolinecraft.com, interior@studiolinecraft.com Web: studiolinecraft.com		
Client Mr. GOVERDHAN JI		
Project title PROPOSED INTERIOR DESIGN WORKS FOR HOTEL RADISSON AT VRINDAVAN		
Drawing title GROUND FLOOR LAYOUT PLAN		
Drawn by: SANIYA		SACLE--:NTS
Date:		
Project Name:		
Sheet No.		LP-01